




Top View of 1 Phase Vault  
Ground Sleeve & Pedestals

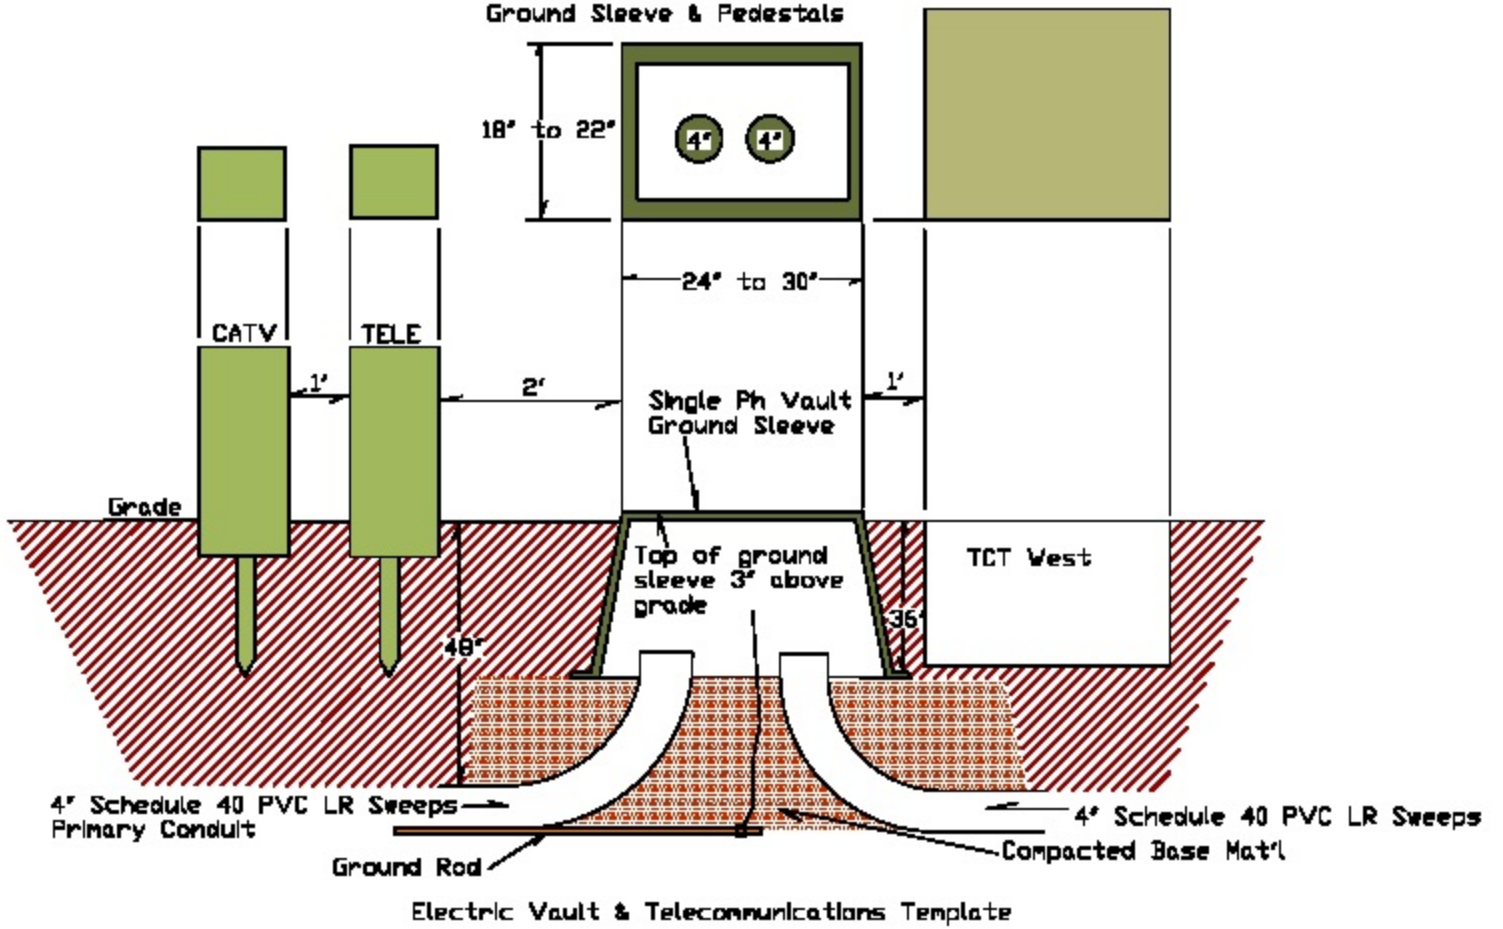


Top View of 3 Phase Vault  
Ground Sleeve & Pedestals

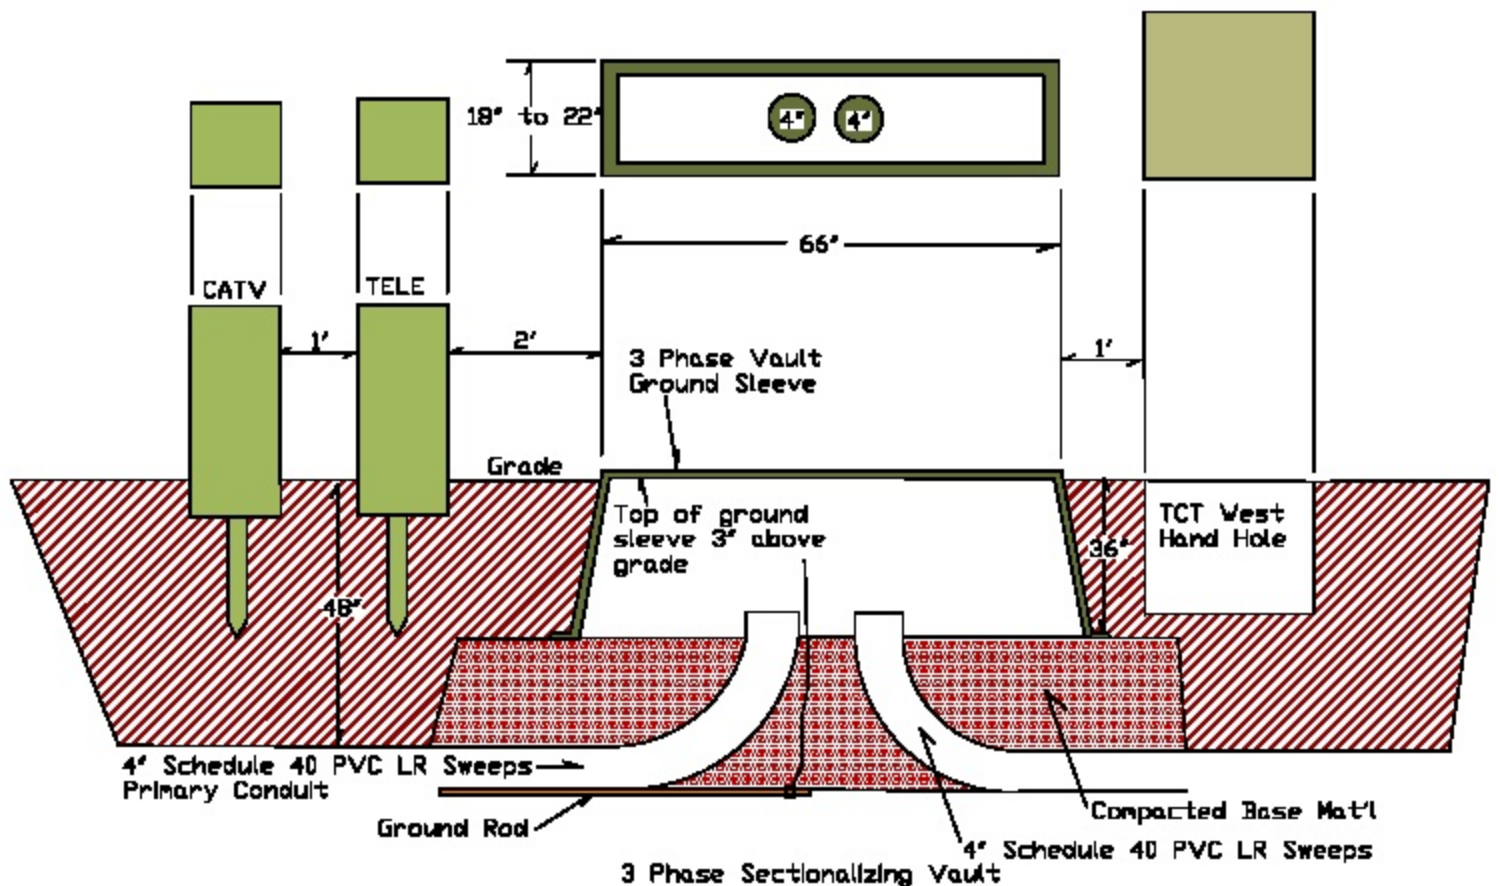

## Top View of Pedestals

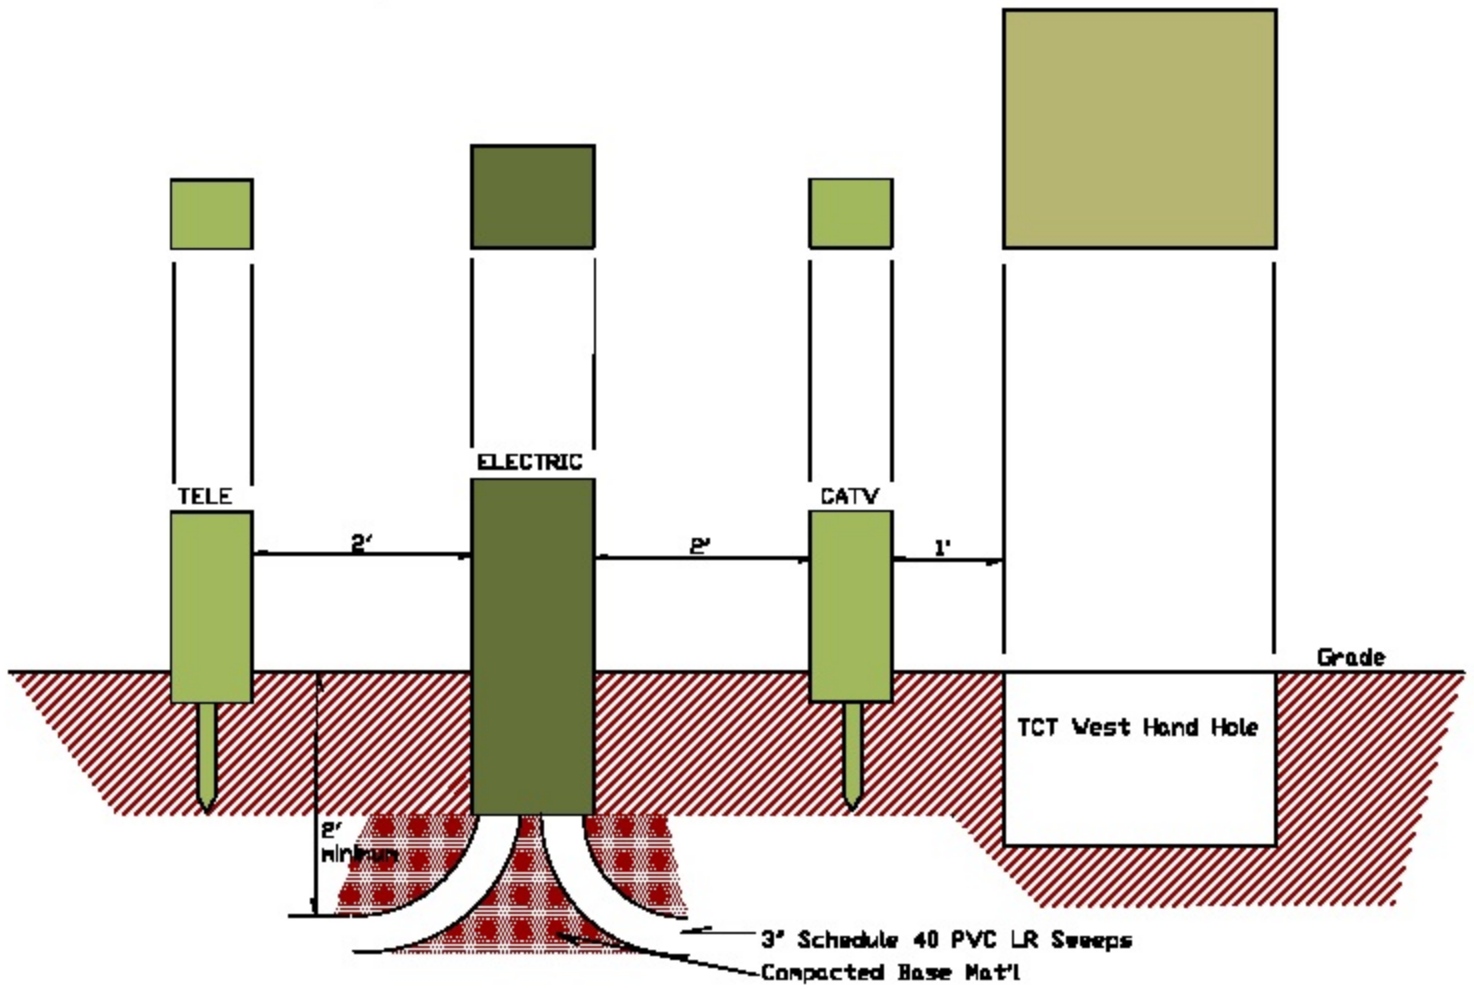

Secondary Pedestal & Telecommunications Template

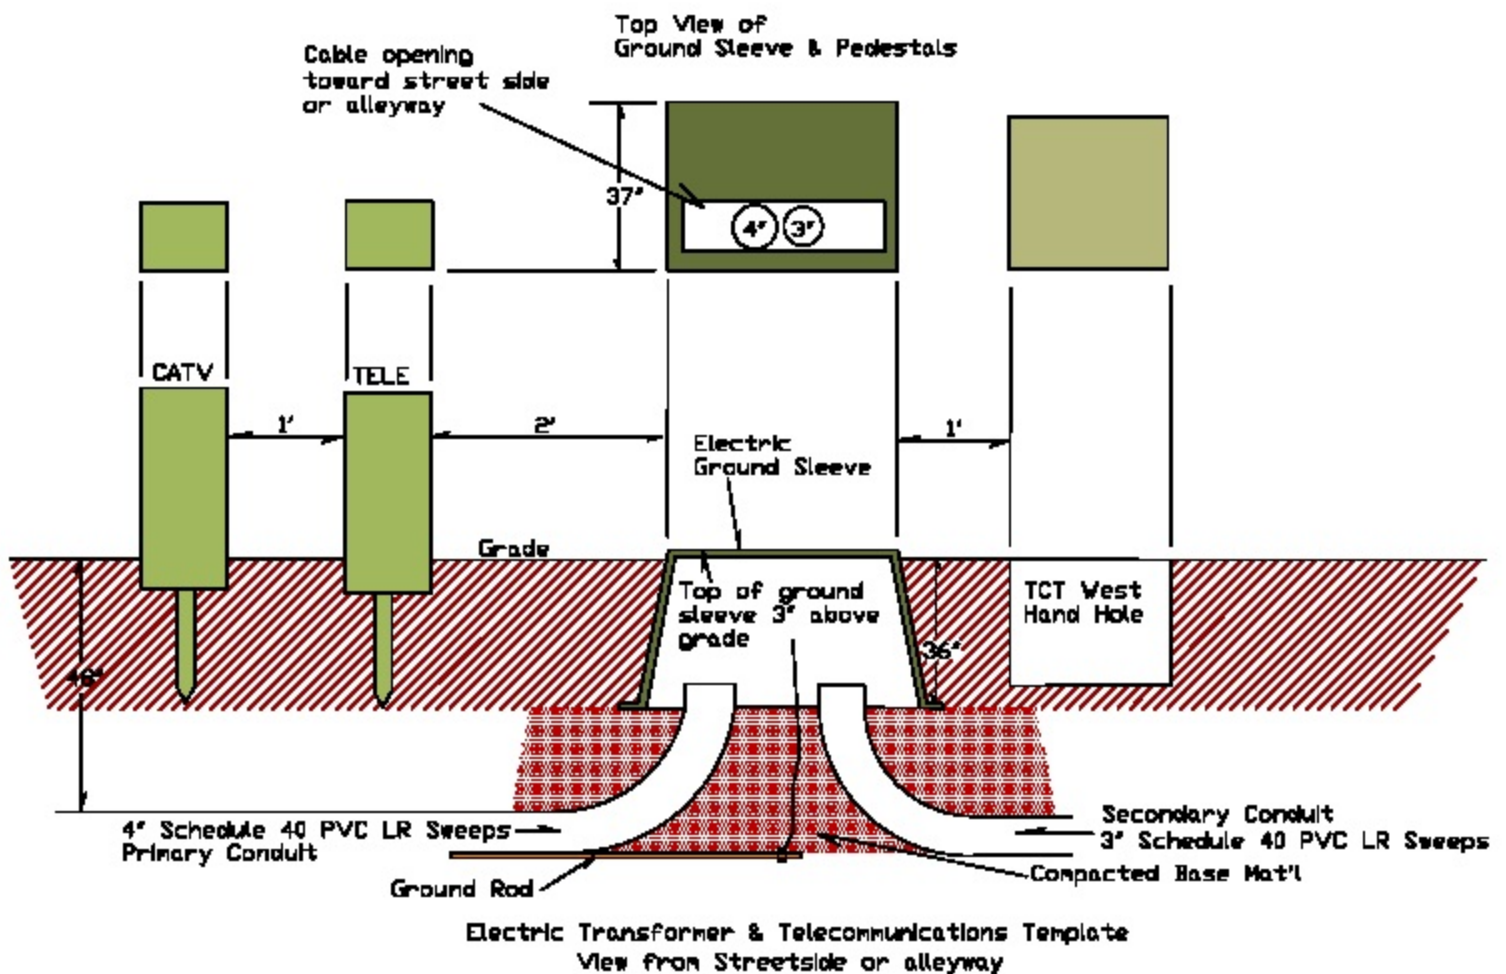

Electric Transformer & Telecommunications Template  
View from Streetside or alleyway